



PLAN VIEW - PARALLEL INSTALLATION

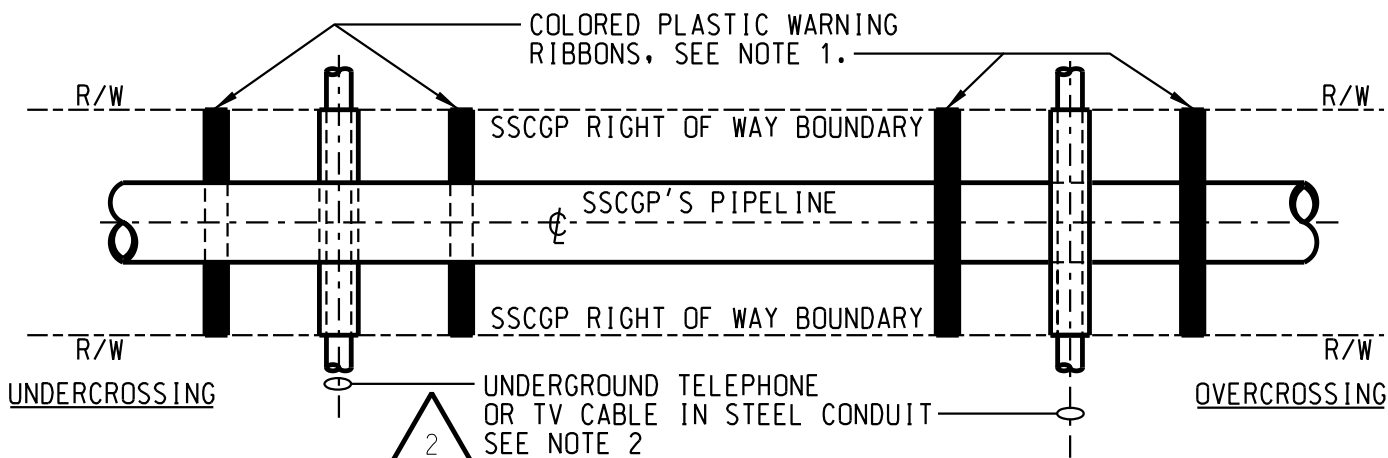

PLAN VIEW - CROSSING INSTALLATION

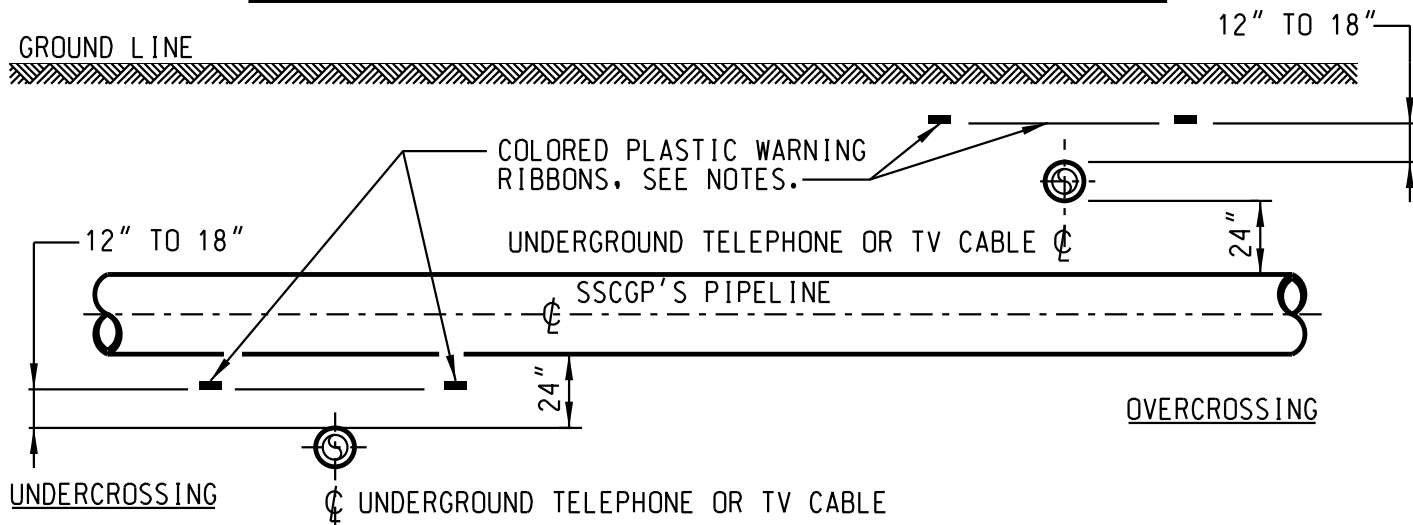

ELEVATION - CROSSING INSTALLATION

NOTES:



1. DURING BACKFILL OPERATIONS, AN ORANGE PLASTIC SAFETY RIBBON SHALL BE LAID 12" TO 18" ABOVE THE FOREIGN PIPELINE IN BOTH SIDES OF THE DITCH THE ENTIRE WIDTH OF SSCGP'S RIGHT OF WAY.
2. ALL FOREIGN LINES TO BE ENCASED IN SCH. 40 STEEL (MINIMUM) OR SCH. 80 PLASTIC (MINIMUM) PIPE.



STANDARD ENCROACHMENT DETAILS
FOR INSTALLATION OF STANDARD TELEPHONE OR CABLE TV
PARALLEL TO OR CROSSING SSCGP'S PIPELINE

REV.	DATE	BY	DESCRIPTION	APP	SCALE: 1" = 1'-0"
0	05-05-2004	GLS	REVISED PER SSCGP STANDARDS	RDH	P. I. N.
1	11-05-2007	JAK	REPLACED STD. DWG. 005-090-A-0088	RDH	DWG. NO.
2	09-04-2014	MDR	ADDED NOTE 2		STD-ENC-PX-TC

DRAWN BY: GLS DATE: 05-05-2004
 CHECKED BY: DATE:
 APPROVED BY: RDH DATE: 05-28-2004