


**PLAN VIEW**

**NOTE:**

ANNUAL SURVEY OF A-C POTENTIAL TO BE MADE OF PIPELINE TO INSURE MAXIMUM OF 20 VOLTS INDUCED POTENTIAL NOT PRESENT.

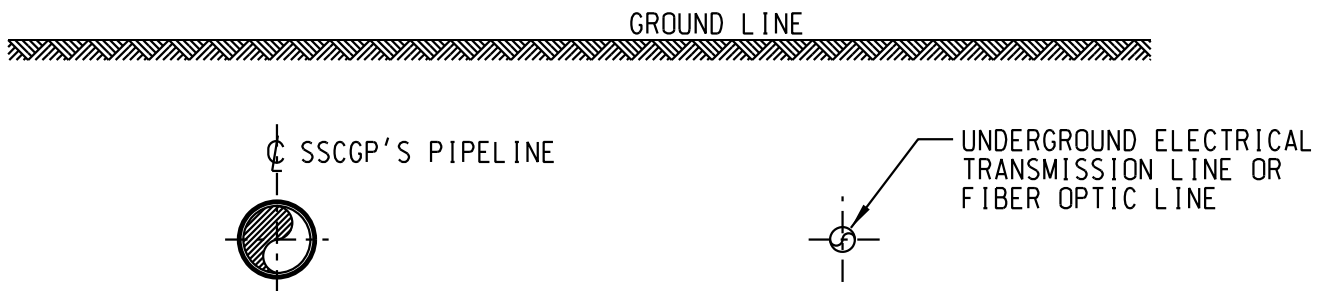

**ELEVATION**



STANDARD ENCROACHMENT DETAILS  
FOR INSTALLATION OF UNDERGROUND POWER LINES AND  
FIBER OPTIC LINES PARALLEL TO SSCGP'S PIPELINE

REV.	DATE	BY	DESCRIPTION	APP	SCALE: 1" = 1'-0"
0	05-05-2004	GLS	REVISED PER SSCGP STANDARDS	RDH	P. I. N.
1	11-05-2007	JAK	REPLACED STD. DWG. 005-090-A-0076	RDH	DWG. NO.
					STD-ENC-P-UPL

DRAWN BY: GLS	DATE: 05-04-2004
CHECKED BY:	DATE:
APPROVED BY: RDH	DATE: 05-28-2004