


INGAA FOUNDATION
RIGHT-OF-WAY STUDY

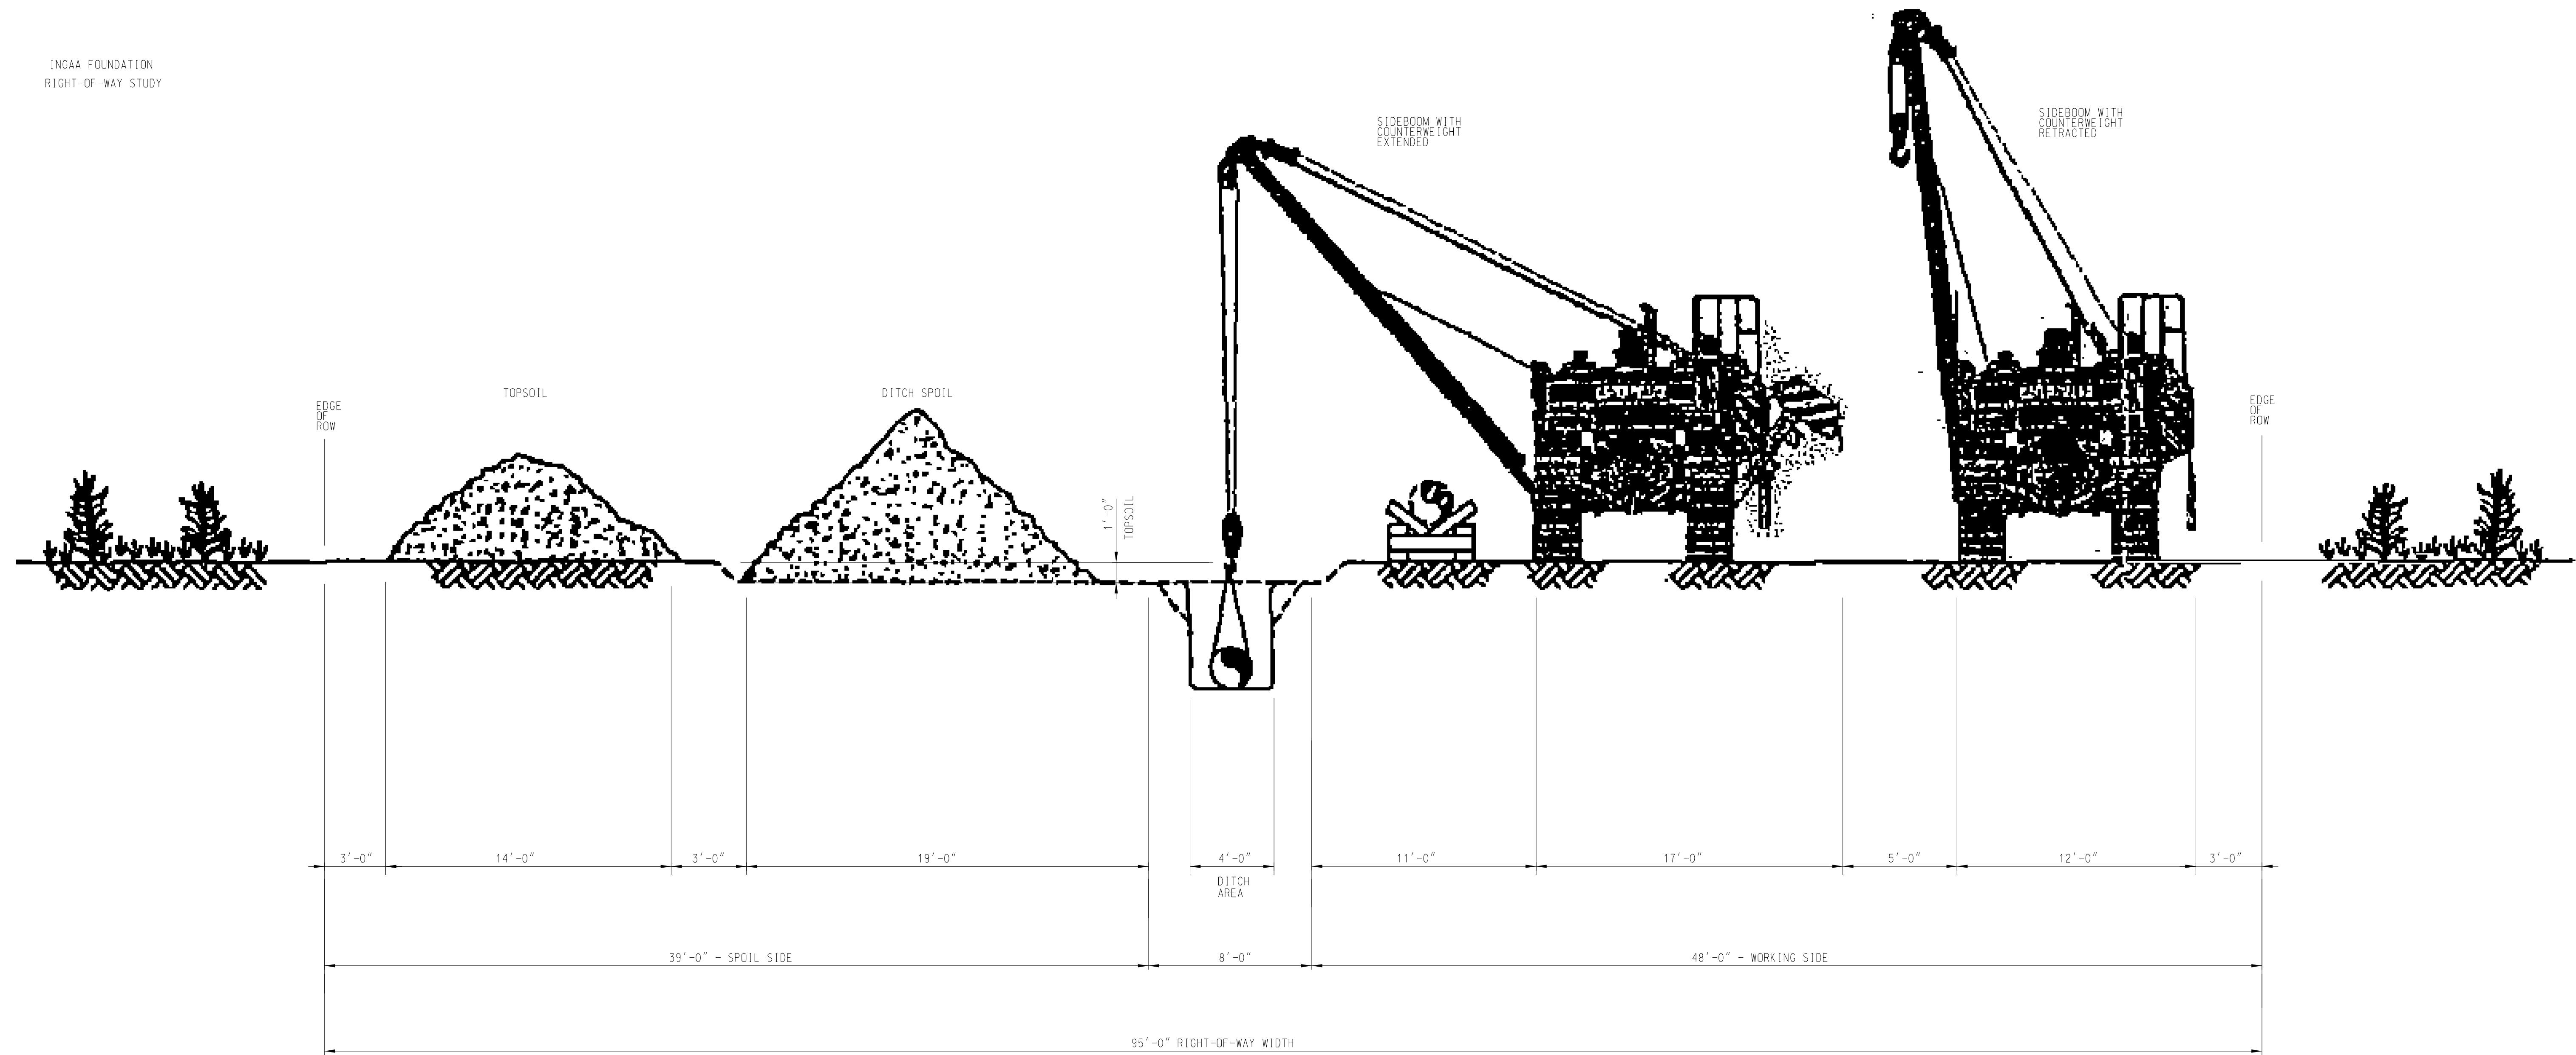

RECOMMENDED ROW CONSTRUCTION WIDTH

CODE REQUIREMENTS	
DESIGN FACTOR	X-RAY
DESIGN PRESSURE	TEMPERATURE
TEST PRESSURE	DURATION
M.A.D.P.	ASME SEC. VIII
PART 192	STRESS RELIEVE

REFERENCE DRAWINGS	
DRAWING NUMBER	DRAWING NAME

REVISIONS				P. I. N.	CHK.	APP.
NO.	DATE	BY	DESCRIPTION			
0	??-??-??	MDR	SSCGP ORIGINAL STANDARD DRAWING ISSUE			



CROSS SECTION OF RECOMMENDED CONSTRUCTION ROW WIDTH 18" TO 24" PIPE DIAMETER		
DRAWN BY: MDR	DATE: 07-09-2010	SCALE: 1/4" = 1'-0"
CHECKED BY:	DATE:	DRAWING NUMBER: STD-ROW
APPROVED BY:	DATE:	